




CLIENT No.
DWG. No.

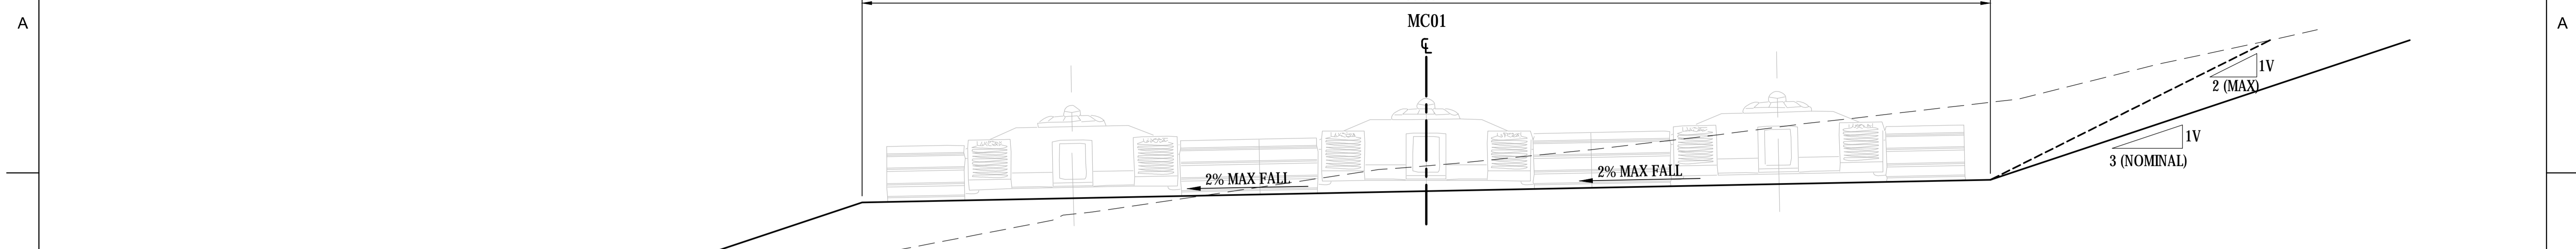


TYPICAL SECTION TYPE 3 - DRAGLINE WALK FORMATION STEEP TERRAIN
SCALE 1:100

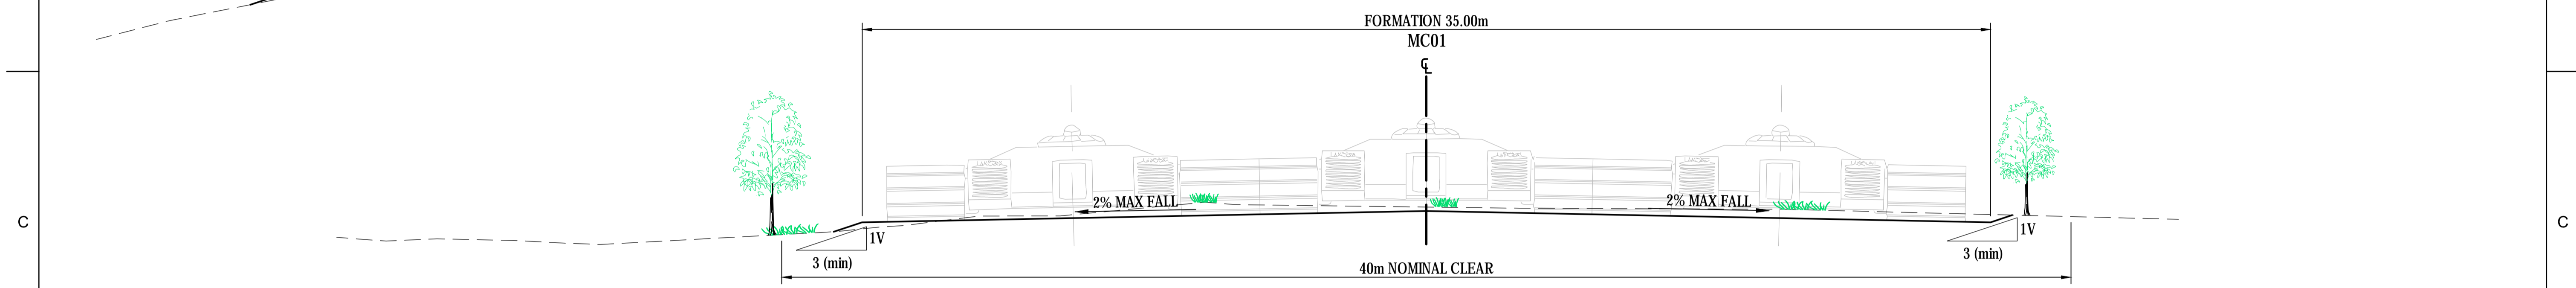

TYPICAL SECTION TYPE 2 (NARROWED) - DRAGLINE WALK FORMATION
SCALE 1:100

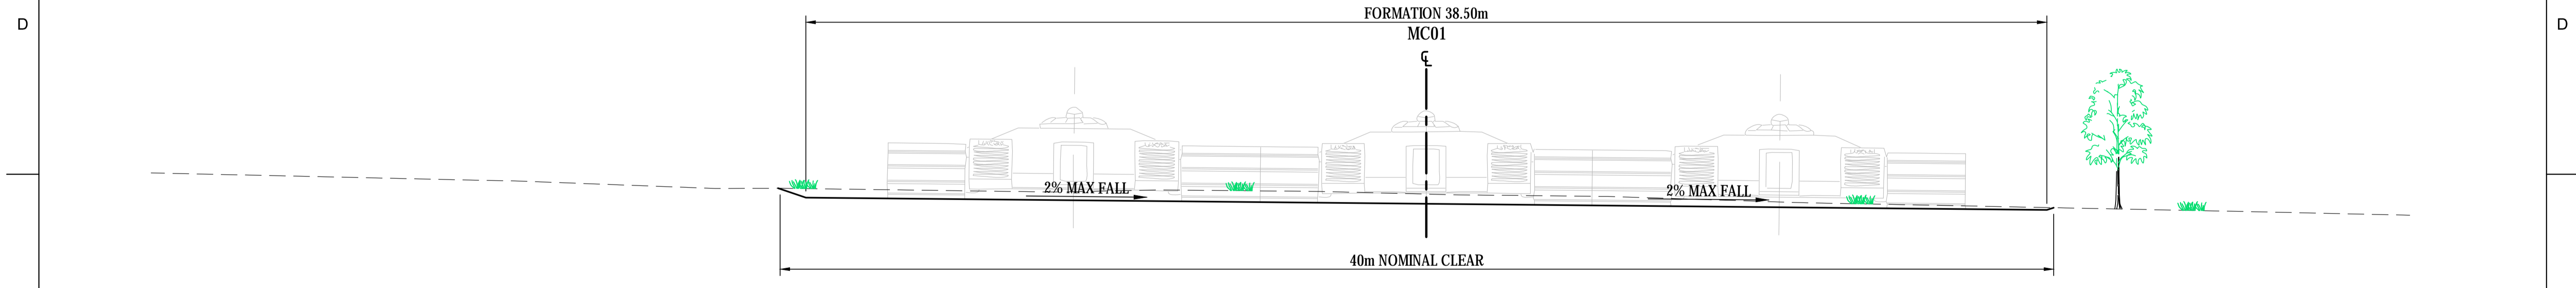

TYPICAL SECTION TYPE 1 - DRAGLINE WALK FORMATION
SCALE 1:100

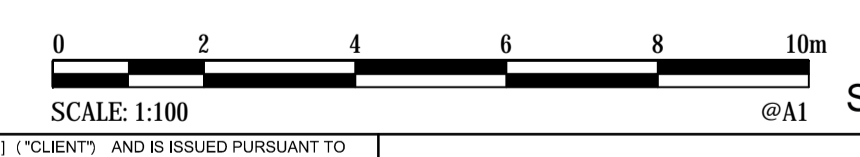

SUBJECT TO FINAL VERIFICATION AND APPROVAL

PRELIMINARY
NOT FOR CONSTRUCTION

J. NITSCHKE	
NAME	
SIGNATURE	
RPEQ No. 12310	
ENG REG NUMBER	
31/10/2016	
REVISION DATE	
31/10/2016	
ORIGINAL DATE	
DRAWING No.	DRAWING TITLE
1	REFERENCE DRAWINGS
REGISTERED PROFESSIONAL	

Reserved space for Issue Reason stamp applied by Document Control



THIS DRAWING WAS PREPARED FOR THE EXCLUSIVE USE OF [NAME OF CLIENT] ("CLIENT") AND IS ISSUED PURSUANT TO THE RELEVANT AGREEMENT BETWEEN CLIENT AND HATCH LTD ("HATCH"). UNLESS OTHERWISE AGREED IN WRITING WITH CLIENT OR SPECIFIED ON THIS DRAWING, (A) HATCH DOES NOT ACCEPT AND DISCLAIMS ANY AND ALL LIABILITY OR RESPONSIBILITY ARISING FROM ANY USE OF OR RELIANCE ON THIS DRAWING BY ANY THIRD PARTY OR ANY MODIFICATION OR MISUSE OF THIS DRAWING BY CLIENT, AND (B) THIS DRAWING IS CONFIDENTIAL AND ALL INTELLECTUAL PROPERTY RIGHTS EMBODIED OR REFERENCED IN THIS DRAWING REMAIN THE PROPERTY OF HATCH.

HATCH			
DRAFTSPERSON	B. SMITH		31/10/2016
DESIGNER	B. SMITH		31/10/2016
CHECKER	L. PALMEN		31/10/2016
DESIGN COORD.			
RESP. ENG.	J. NITSCHKE		31/10/2016
LEAD DISC. ENG.			
ENG. MANAGER			
PROJ. MANAGER			
ROLE	NAME	SIGNATURE	DATE
DRAWING APPROVAL STATUS: PRELIMINARY			

BHP BILLITON		MITSUBISHI COAL ALLIANCE	
BMC DRAGLINE MOVE – TRACKED			
DRAGLINE WALK FORMATION TYPICAL SECTIONS			
SCALE	DWG. No.	REV	
1:100	H351924-00000-223-273-1001	A	
OR AS NOTED			

No.	DESCRIPTION	BY	CHK'D	DATE
A	ISSUE FOR INFORMATION			31/10/2016
REVISIONS				

CLIENT No.
DWG. No.

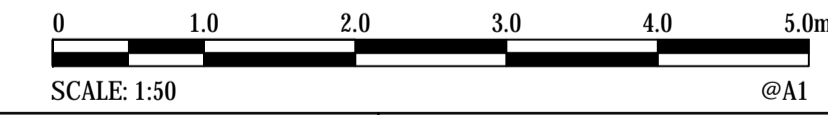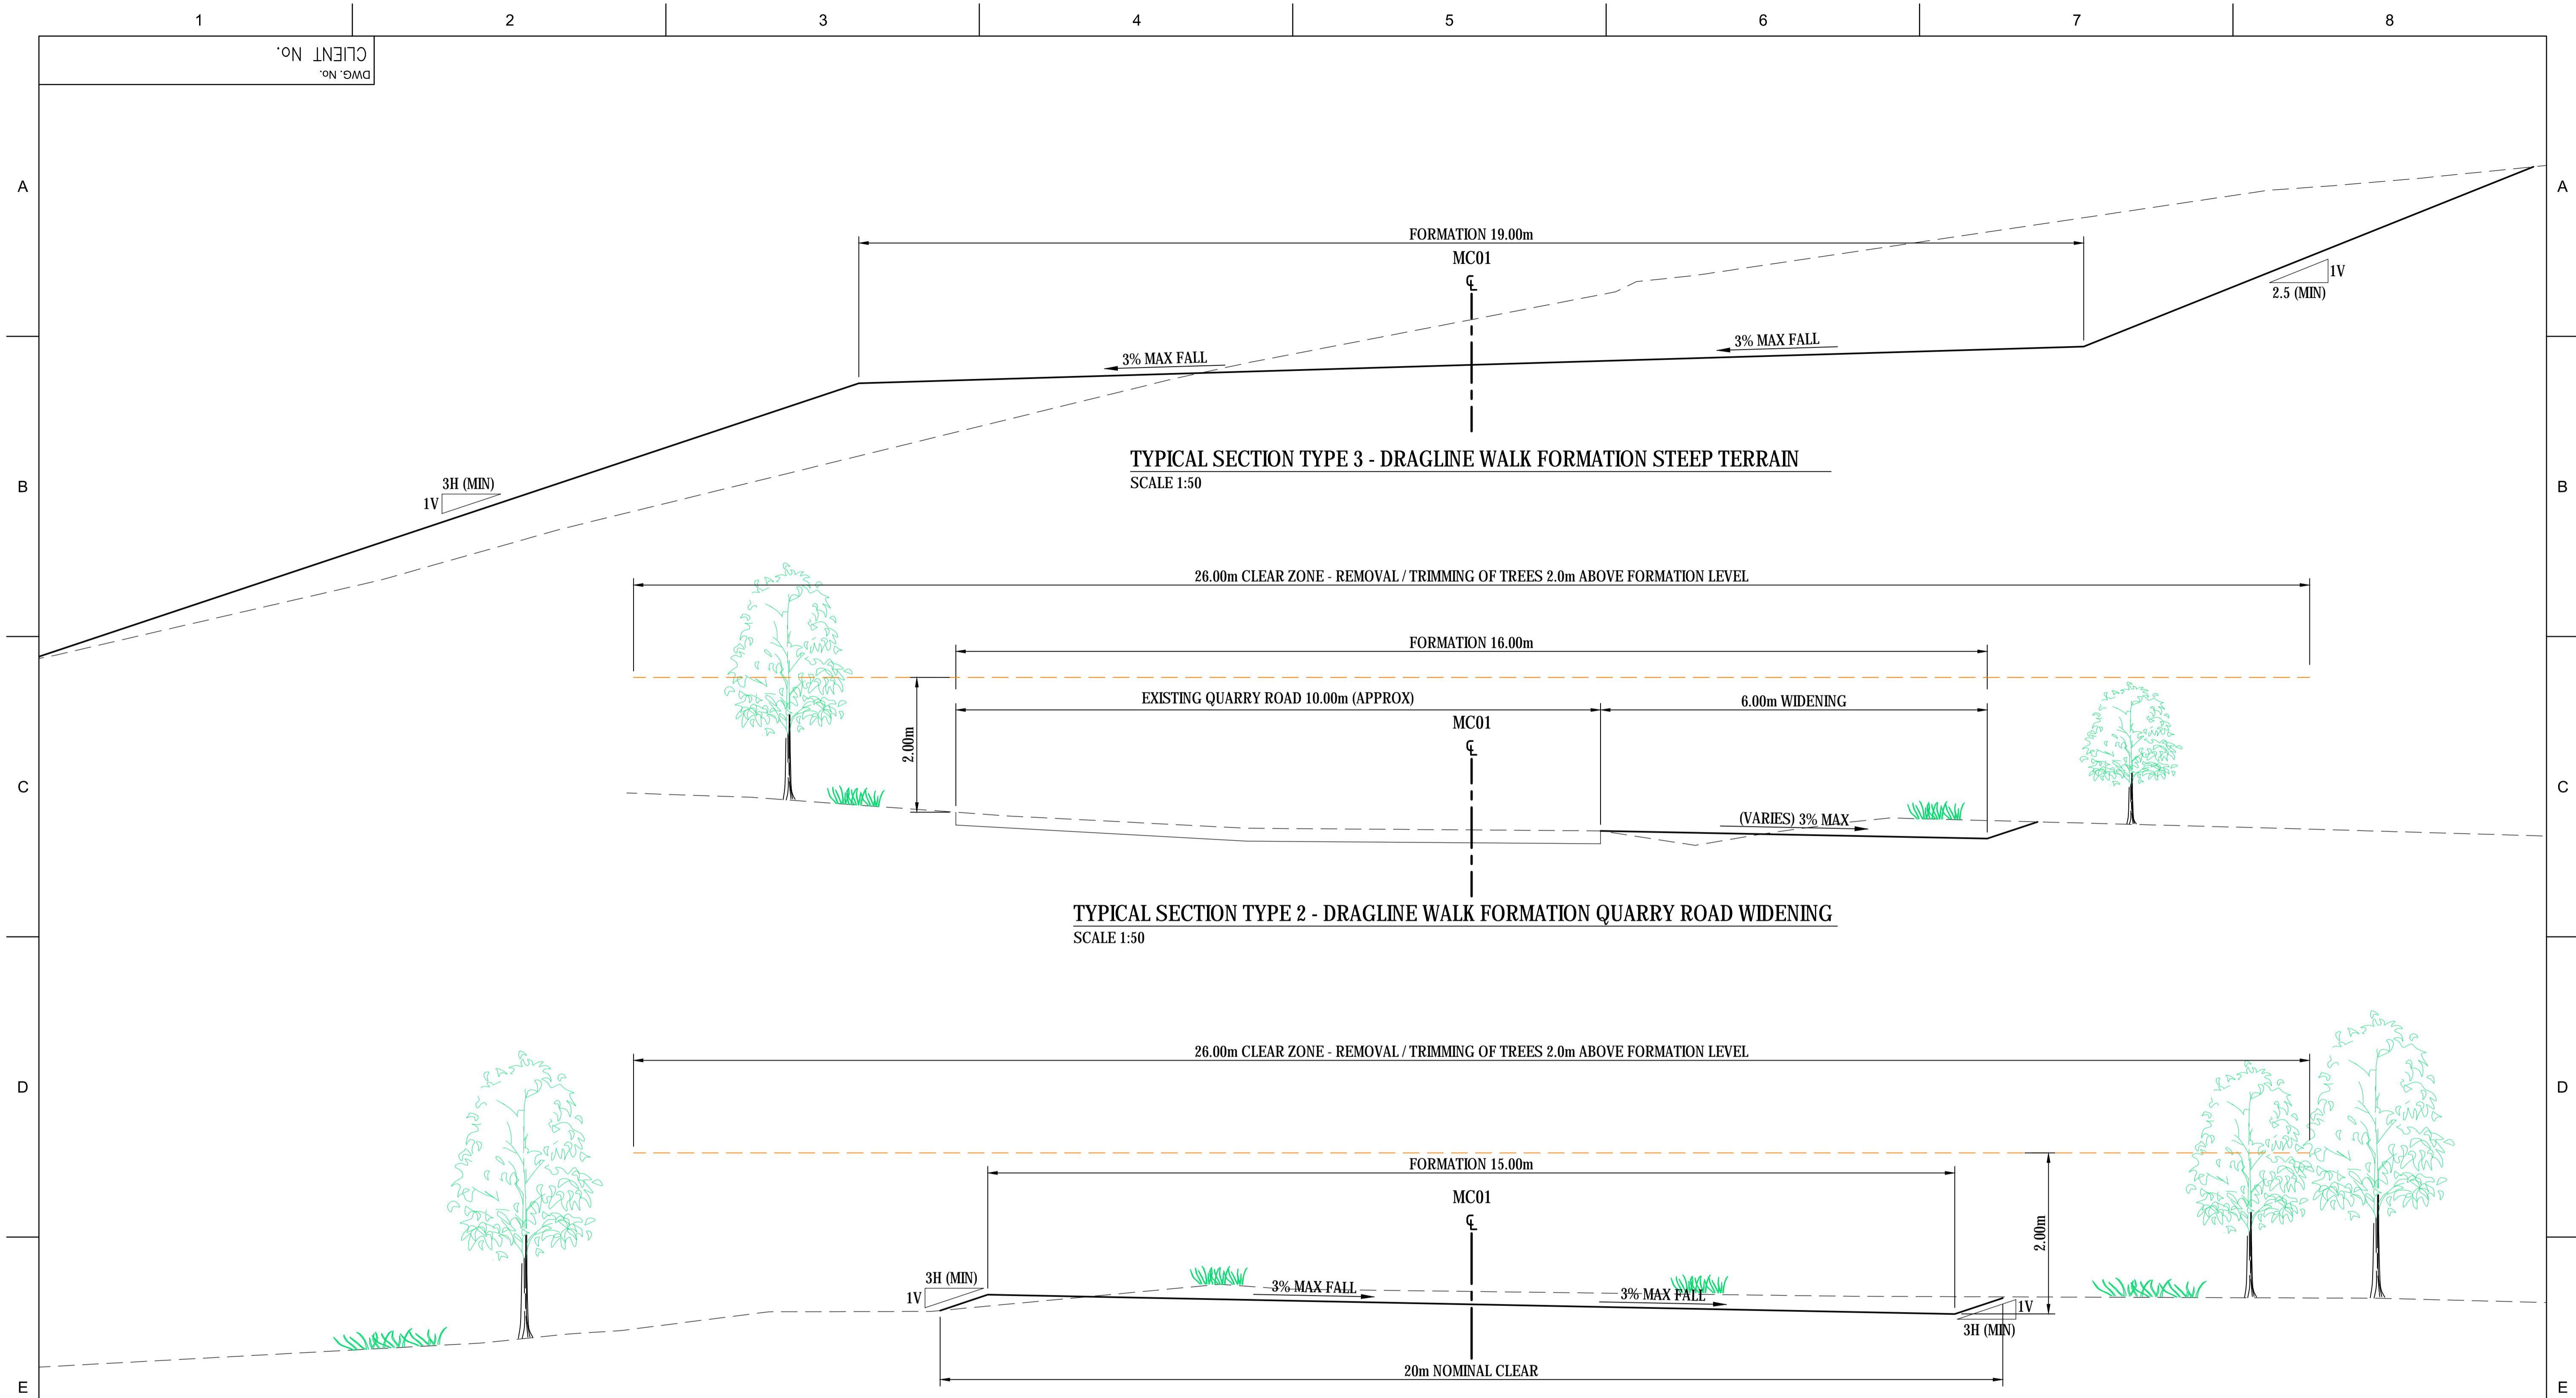

SUBJECT TO FINAL VERIFICATION AND APPROVAL

PRELIMINARY
NOT FOR CONSTRUCTION

J. NITSCHKE	
NAME	
SIGNATURE	
RPEQ No. 12310	
ENG REG NUMBER	
24/10/2016	
REVISION DATE	
24/10/2016	
ORIGINAL DATE	
DRAWING No.	DRAWING TITLE
1	REFERENCE DRAWINGS
REGISTERED PROFESSIONAL	

Reserved space for Issue Reason stamp applied by Document Control

THIS DRAWING WAS PREPARED FOR THE EXCLUSIVE USE OF [NAME OF CLIENT] ("CLIENT") AND IS ISSUED PURSUANT TO THE RELEVANT AGREEMENT BETWEEN CLIENT AND HATCH LTD ("HATCH"). UNLESS OTHERWISE AGREED IN WRITING WITH CLIENT OR SPECIFIED ON THIS DRAWING, HATCH DOES NOT ACCEPT AND DISCLAIMS ANY AND ALL LIABILITY OR RESPONSIBILITY ARISING FROM ANY USE OF OR RELIANCE ON THIS DRAWING BY ANY THIRD PARTY OR ANY MODIFICATION OR MISUSE OF THIS DRAWING BY CLIENT, AND (B) THIS DRAWING IS CONFIDENTIAL AND ALL INTELLECTUAL PROPERTY RIGHTS EMBODIED OR REFERENCED IN THIS DRAWING REMAIN THE PROPERTY OF HATCH.

HATCH			
DRAFTSPERSON	B. SMITH		24/10/2016
DESIGNER	B. SMITH		24/10/2016
CHECKER	L. PALMEN		24/10/2016
DESIGN COORD.			
RESP. ENG.	J. NITSCHKE		24/10/2016
LEAD DISC. ENG.			
ENG. MANAGER			
PROJ. MANAGER			
ROLE	NAME	SIGNATURE	DATE
DRAWING APPROVAL STATUS: PRELIMINARY			

BMC DRAGLINE MOVE – SPMT OPTION	
DRAGLINE WALK FORMATION TYPICAL SECTIONS	
SCALE	DWG. No.
1:50	H351924-00000-223-273-0001
OR AS NOTED	REV
	A

No.	DESCRIPTION	BY	CHK'D	DATE
A	ISSUE FOR INFORMATION			24/10/2016
REVISIONS				

24.10.2016@15:55:36 P:\BMAC\Coal\351924\CAD\220\223\2016\gcs\15151924_00000-223-273-0001.dwg